


8" sewer line

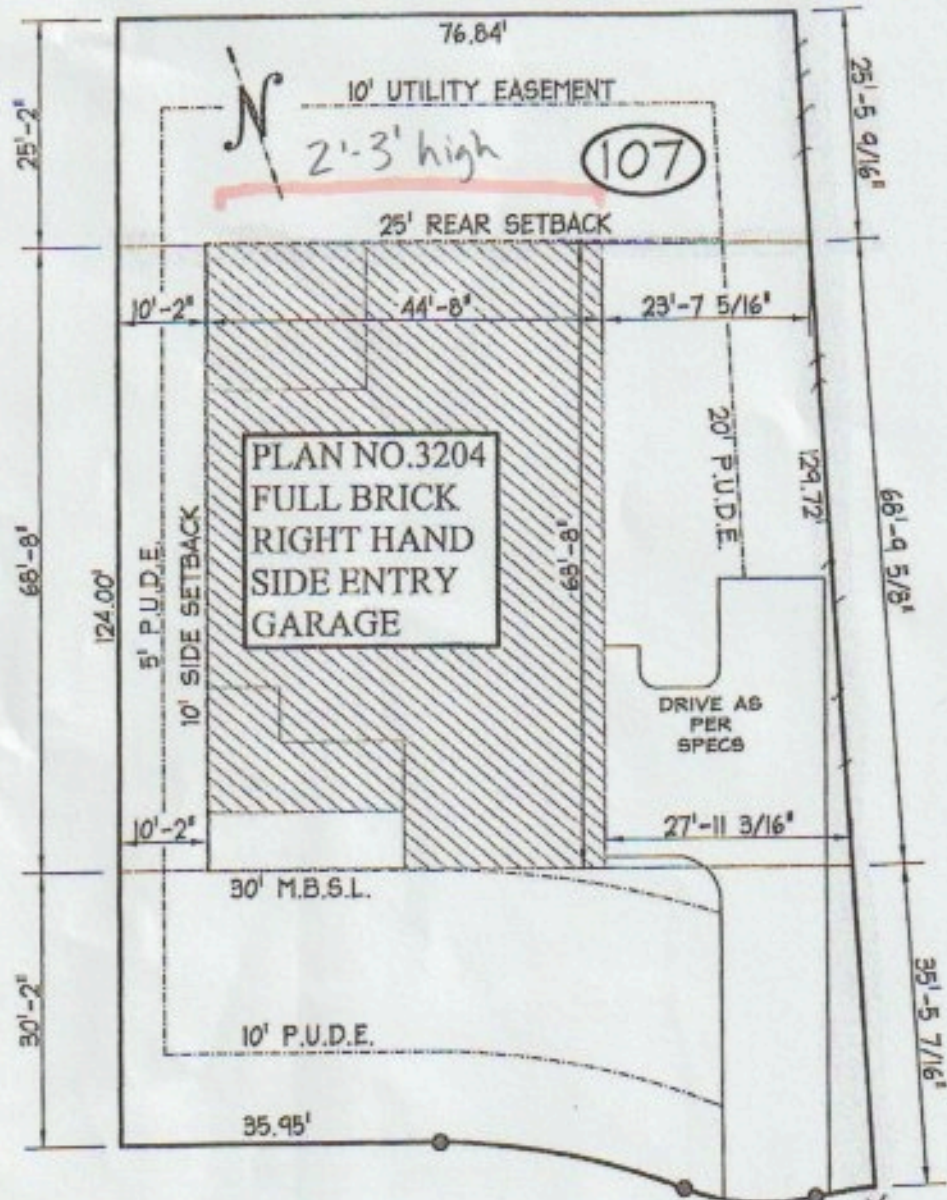

THIS PLOT PLAN IS INTENDED TO ILLUSTRATE AND DEPICT LOT DIMENSIONS, BUILDING SETBACK LINES, AND ANY EXISTING EASEMENTS. ACTUAL PLACEMENT OF THE STRUCTURE MAY VARY DUE TO LOT CONDITIONS.

BUYER (S) ACKNOWLEDGMENT: _____

DATE: _____

SAN CABRILLO COURT 50' R.O.W. 8" sewer line

SUPERINTENDENT MUST CHECK ALL DIMENSIONS FROM ANY EXISTING ADJACENT HOUSE TO INSURE THAT THE MINIMUM REQUIRED DISTANCE IS MAINTAINED FROM EACH EXISTING AND/OR NEW HOUSE(S).

BENEVENTO EAST LOT #107

PHASE 3 SECTION 1

WILLIAMSON COUNTY, TENNESSEE SCALE: 1" = 20'

DATE DRAWN: 4-13-15 DRAWN BY: J.A.

GENERAL NOTES:

(A) SUPERINTENDENTS TO VERIFY ALL LOT DATA AS SHOWN WITH RECORDED PLAT AND RESTRICTIONS PRIOR TO START OF CONSTRUCTION.

CB
OK
5-4-15

OLE SOUTH PROPERTIES INC.